


GRUNNMYND

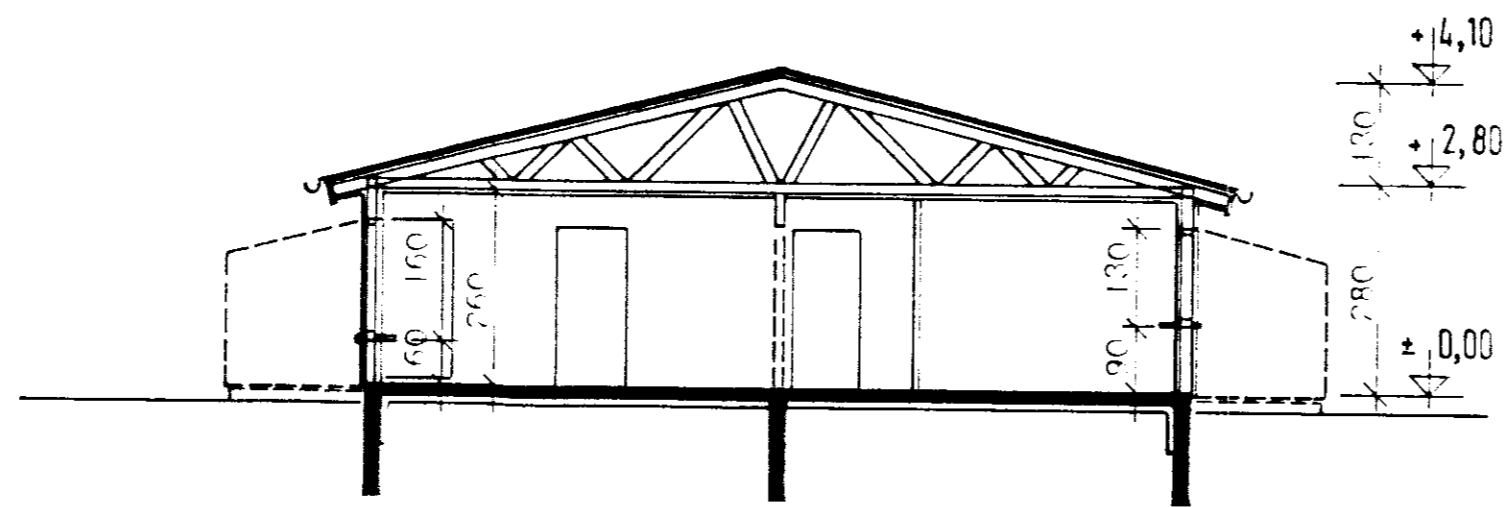

SNEIÐING A-A

Samp. 14/5'90
Alma Andrietta

BRÚTTÓRÚMMÁL :

3-JA HERE. ÍBÚÐ	305 m ²
4-RA HERE. ÍBÚÐ	369 m ²
HÚS SANTALS	674 m ²

BRÚTTÓFLATARMÁL :

3-JA HERE. ÍBÚÐ	87.8 m ²
4-RA HERE. ÍBÚÐ	105.9 m ²
HÚS SANTALS	193.7 m ²

NETTÓFLATARMÁL :

HERE. 1	12.3 m ²
HERE. 2	6.1 m ²
HERE. 3	12.3 m ²
STOFA	21.7 m ²
ELDHÚS	14.4 m ²
GANGUR (4-FA HERE. ÍBÚÐ)	9.0 m ²
GANGUR (3-JA HERE. ÍBÚÐ)	6.0 m ²
PV.+G. (4-RA HERE. ÍBÚÐ)	6.9 m ²
PV.+G. (3-JA HERE. ÍBÚÐ)	6.0 m ²
ANDDYFI	2.9 m ²

NETTÓFLATARMÁL :

3-JA HERE. ÍBÚÐ	71.4 m ²
4-RA HERE. ÍBÚÐ	87.6 m ²

HÚSNÆÐISSTOFNUN
RIKISINS SUDURLANDSBRÁUT 24,
 REYKJAVÍK, SÍMI 696900

VERK NR. **U. 18.07.** TEIKN. NR. **1.101**

KAUPLÉIGUÍBÚÐIR ÁRNESI - GNÚPVERJAHR.

GRUNNMYND. SNEIÐING.
 HÚS ÚP STEINSTÉYPU.

HANNAÐ	KF. AL	STAÐFERT	APR. '90 AL
REIKNAD		YFIRFARID	
TEIKNAD	AL		
KVARDI	I : 100		

Alma Andrietta
Guðrún Gunnar