



O:\Skeiða- og Gnúpverjahreppur\_2272\108752\_Arnes iðnaðarsvæði gátnagerð.dwg 1.3.2024 12:07:31

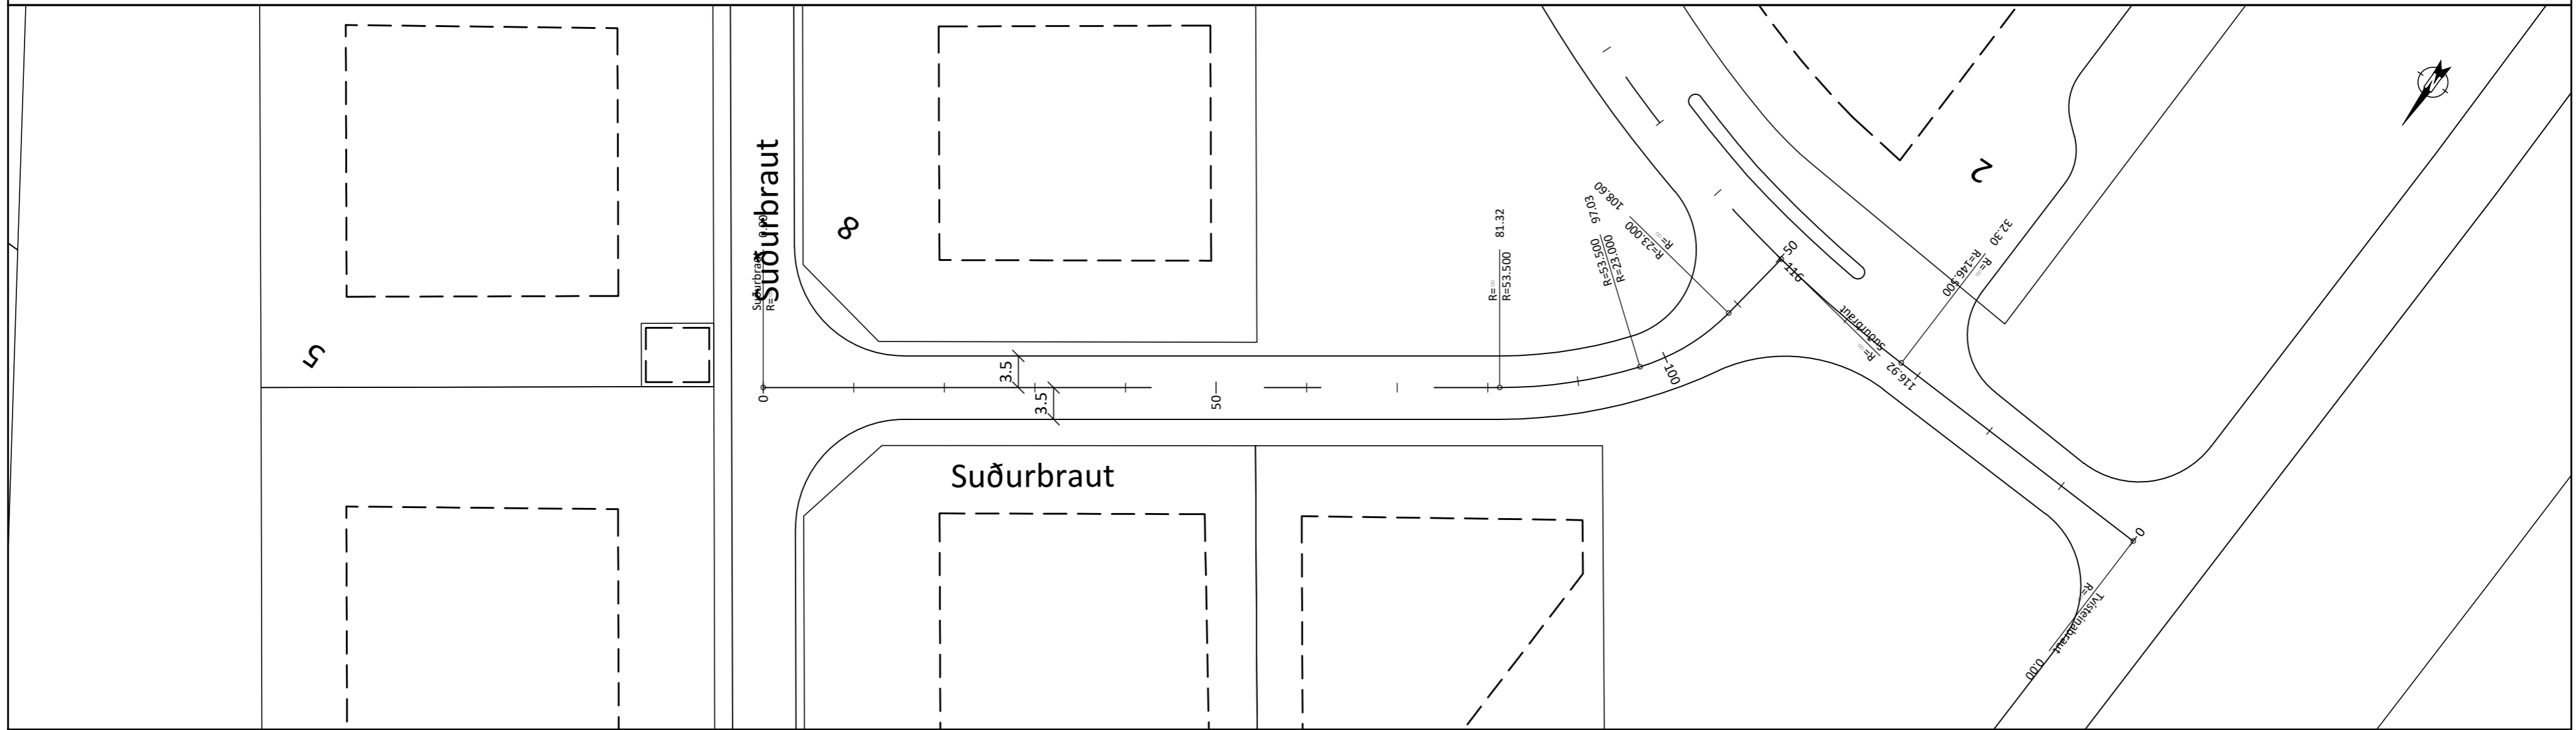

HÖNNUNARLÍNA SUÐURBRAUT:								
Hluti	Stöð	Kennist.	Upph.pkt. Austur	Norður	Miðpkt. Austur	Norður	Endapkt. Austur	Norður
L1	0,00	R=∞	438807,456	393537,553			438740,238	393491,788
B1	81,32	R=53.50	438740,238	393491,788	438770,348	393447,565	438728,725	393481,178
B2	97,03	R=23.00	438728,725	393481,178	438746,619	393466,727	438723,976	393470,763
L2	108,60	R=∞	438723,976	393470,763			438722,516	393462,572

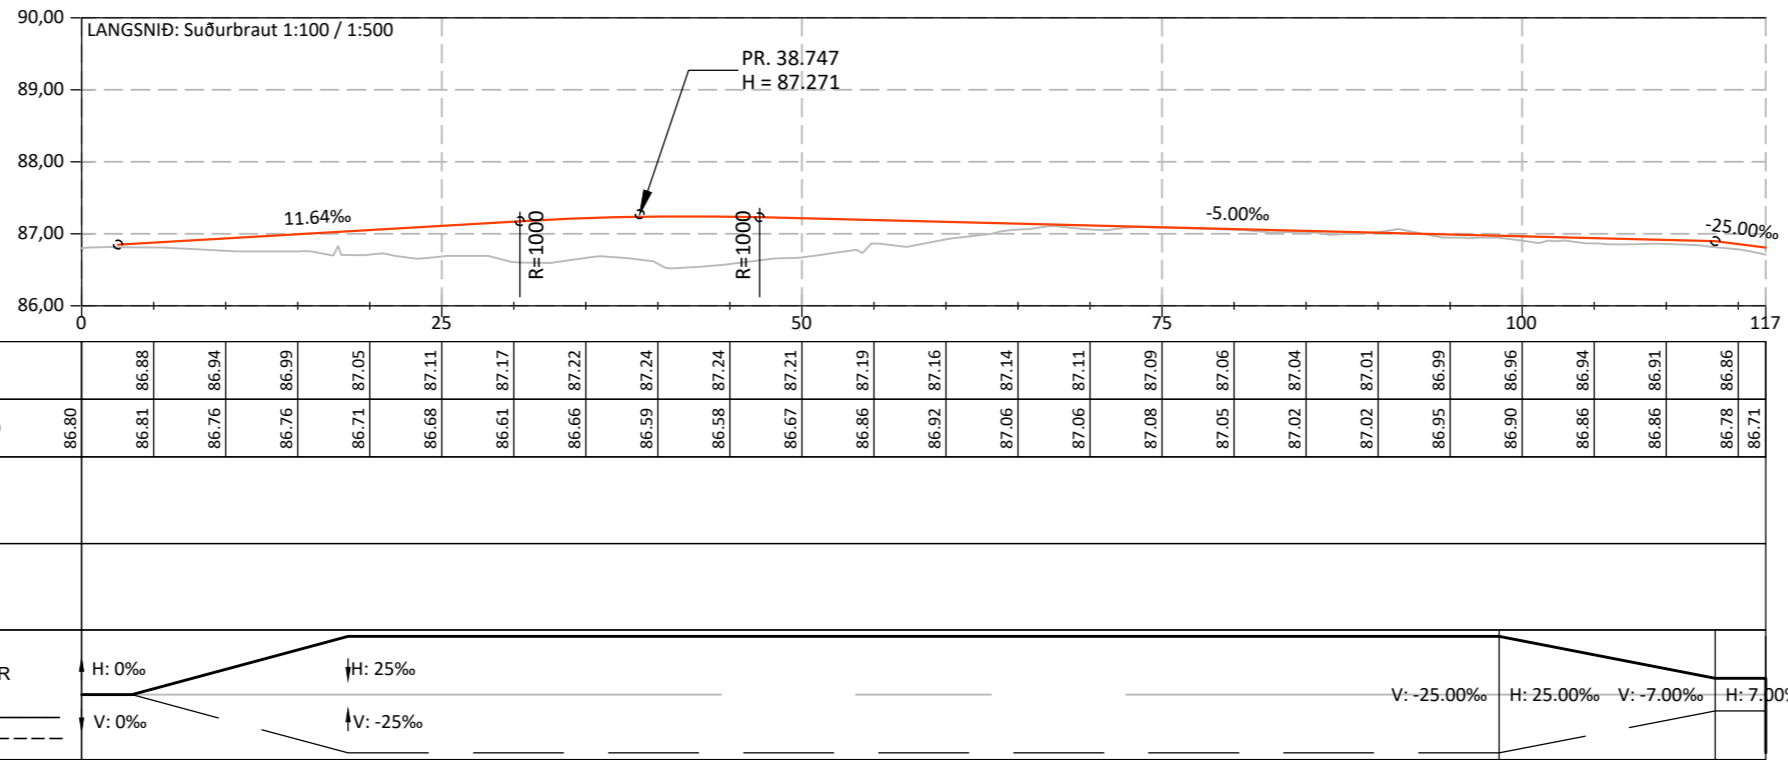

Skeiða- og Gnúpverjahreppur

TEIKNINÚMÉR: 108752  
 C101  
 DAGS: 01.03.2024  
 BLADSTÆRD: A2  
 MÆLIKVARÐI: 1:500

Hannad: BÁ  
 Teiknad: BÁ  
 Yfirfarid: PB  
 Útgáfa: A

Arnes - iðnaðarsvæði  
 Suðurbraut  
 Grunnmynd - langsnið

ÚTG.	DAGS.	ÚTGÁFUFRILL	HANNAÐ TEIKN. YFIRF.
-	-	-	-
-	-	-	-
-	-	-	-
-	-	-	-
-	-	-	-